


**PUZ BOD - INFIINTARE MICROFERMA POMICOLA SI LEGUMICOLA
BOD, C.F. 103407**

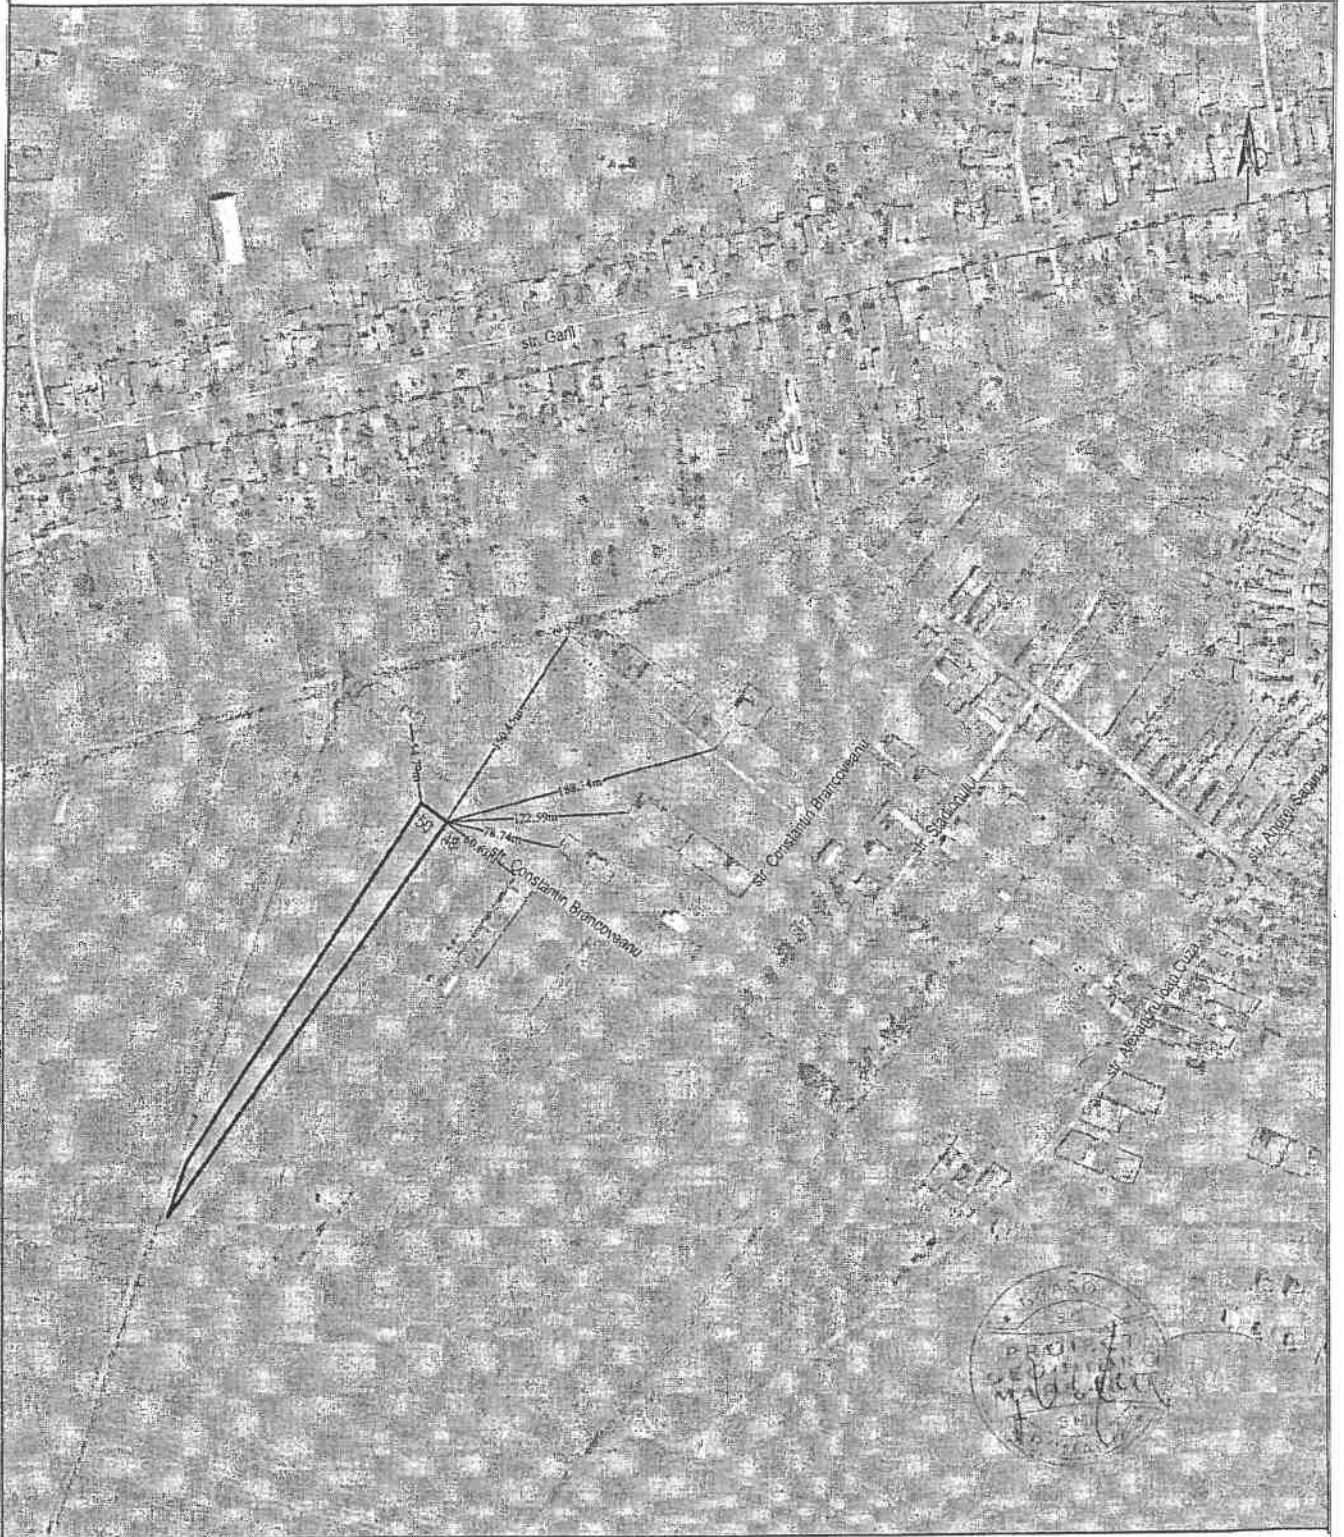

MAXIMILIAN ASTALUS
BIROU INDIVIDUAL DE ARHITECTURA

beneficiar
**MIHALCESCU CRISTIAN
MIHALCESCU CRISTINA**

proiect nr.
166/2015

SPECIFICATIE | NUME

SEMNATURA | scara

titlu proiect
INFIINTARE MICROFERMA POMICOLA SI LEGUMICOLA
CONSTRUIRE CASA FERMIERULUI, SERA, ANEXE, IMPREJMUIRE
Bod, str. Constantin Brancoveanu, 50, C.F. 103407, Iud. Brasov

faza
PUZ

proiectat
desenat

Arh. **MAXIMILIAN ASTALUS**
Arh. **MAXIMILIAN ASTALUS**



1:5000
data
iunie 2015

titlu plansa
INCADRARE IN ZONA

U01