


# P.U.Z. PLAN URBANISTIC ZONAL

## CONSTRUIRE LOCUINTE


### IN COMUNA BOD, DE 692 F.N.

#### PLAN SITUATIA EXISTENTA sc. 1:2000

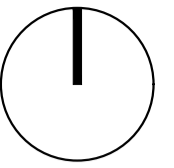

Parcela (1)			
Nr. Pct.	Coordonate pct.de contur X [m]	Y [m]	Lungimi laterale D(1,1-1,1)
1036	470568.7497	548572.5534	48.18
1037	470584.6279	548527.0663	1037.19
1038	471566.9681	548859.9032	48.18
1039	471552.3248	548905.8087	3.00
1040	471549.4830	548904.8458	28.44
1041	471522.5447	548895.7186	20.71
1042	471502.9313	548889.0731	20.71
1043	471483.3163	548882.4272	20.71
1044	471463.7040	548875.7821	20.71
1045	471444.0909	548869.1368	20.71
1046	471424.4789	548862.4919	20.71
1047	471404.8659	548855.8466	20.71
1048	471385.2545	548849.2019	20.71
1049	471365.6405	548842.5562	20.71
1050	471346.0262	548835.9105	20.71
1051	471326.4137	548829.2654	20.71
1052	471306.8026	548822.6207	20.71
1053	471287.1915	548815.9761	20.71
1054	471267.5811	548809.3317	20.71
1055	471247.9681	548802.6864	20.70
1056	471228.3584	548796.0423	20.71
1057	471208.7469	548789.3975	20.71
1058	471189.1338	548782.7522	20.71
1059	471169.5230	548776.1076	20.71
1060	471149.9121	548769.4631	20.71
1061	471130.3013	548762.8185	20.71
1062	471110.6904	548756.1739	20.70
1063	471091.0808	548749.5298	20.71
1064	471071.4712	548742.8857	20.70
1065	471051.8621	548736.2417	20.55
1066	471032.2525	548729.5966	20.45
1067	471013.0300	548723.0846	20.45
1068	470993.6633	548716.5228	20.45
1069	470974.2977	548709.9613	20.45
1070	470954.9333	548703.4003	20.45
1071	470935.5657	548696.8381	20.45
1072	470916.2008	548690.2769	20.45
1073	470896.8363	548683.7158	20.45
1074	470877.4715	548677.1546	20.44
1075	470858.1078	548670.5938	20.45
1076	470838.7440	548664.0330	20.45
1077	470819.3790	548657.4717	20.45
1078	470800.0121	548650.9098	20.44
1079	470780.6493	548644.3493	20.44
1080	470761.2860	548637.7886	19.32
1081	470742.9267	548631.2285	19.32
1082	470724.5676	548625.6684	19.32
1083	470706.2077	548619.1080	19.32
1084	470688.0481	548612.5477	19.32
1085	470669.7892	548606.9877	19.32
1086	470651.4897	548600.4274	19.32
1087	470633.1915	548594.8676	19.32
1088	470614.8950	548589.3074	19.32
1089	470596.5965	548583.7474	26.40
1090	470578.2992	548578.1872	3.00

PUZ Construire locuinte si functiuni complementare aprobat cu HCL nr. 107/2018

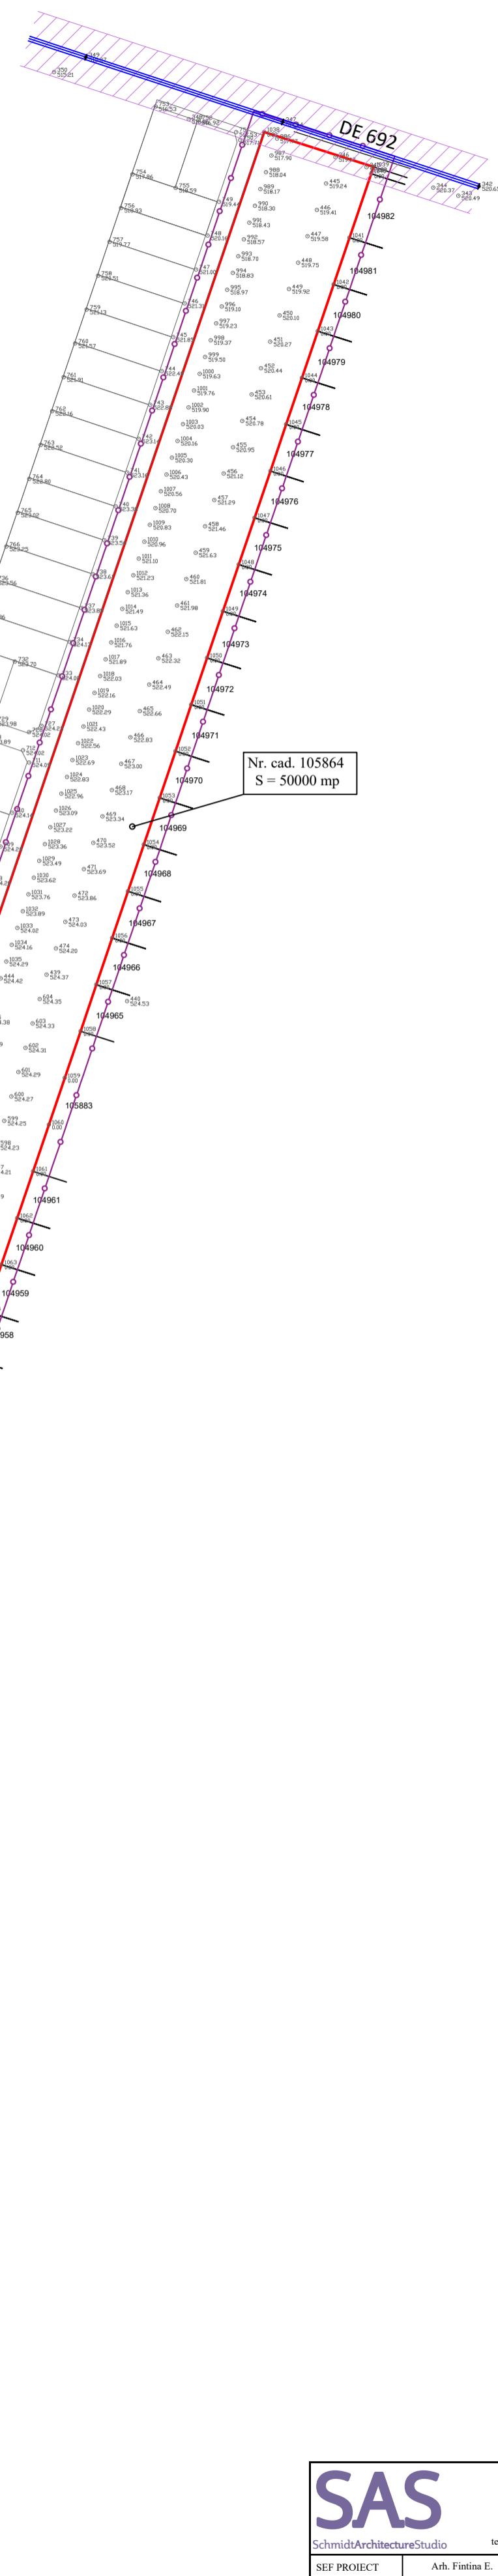

- Legenda :**
- Zona reglementata
  - Limita zona studiata
  - ||— LEA 20kV existenta
  - Zona de protectie si siguranta LEA 20kV (interdictie de construire - 12,00 m stanga-dreapta fata de axul liniei electrice)

DE 697

		<b>SCHMIDT ARCHITECTURE STUDIO</b> <small>CU1 36454911, B1750/2016                  B-dul Muncii nr. 13, ap. 1, Brasov                  tel. 0749855945, 0766413990, e-mail: contact@arhby.ro</small>		Beneficiar:	U.A.T. Comuna Bod	<b>KLT4</b>
		Initiator:	Kovacs Miklos-Alexandru	Investitie:	P.U.Z. - Construire locuinte	
PROIECTAT	Arh. Veteleanu A.	DATA:	04.2018	Amplasament:	Jud. Brasov, com. Bod, DE692 fn	PLAN SITUATIA EXISTENTA
DESENAT	Ing. Voicu S.	SCARA:	<b>1:2000</b>			