
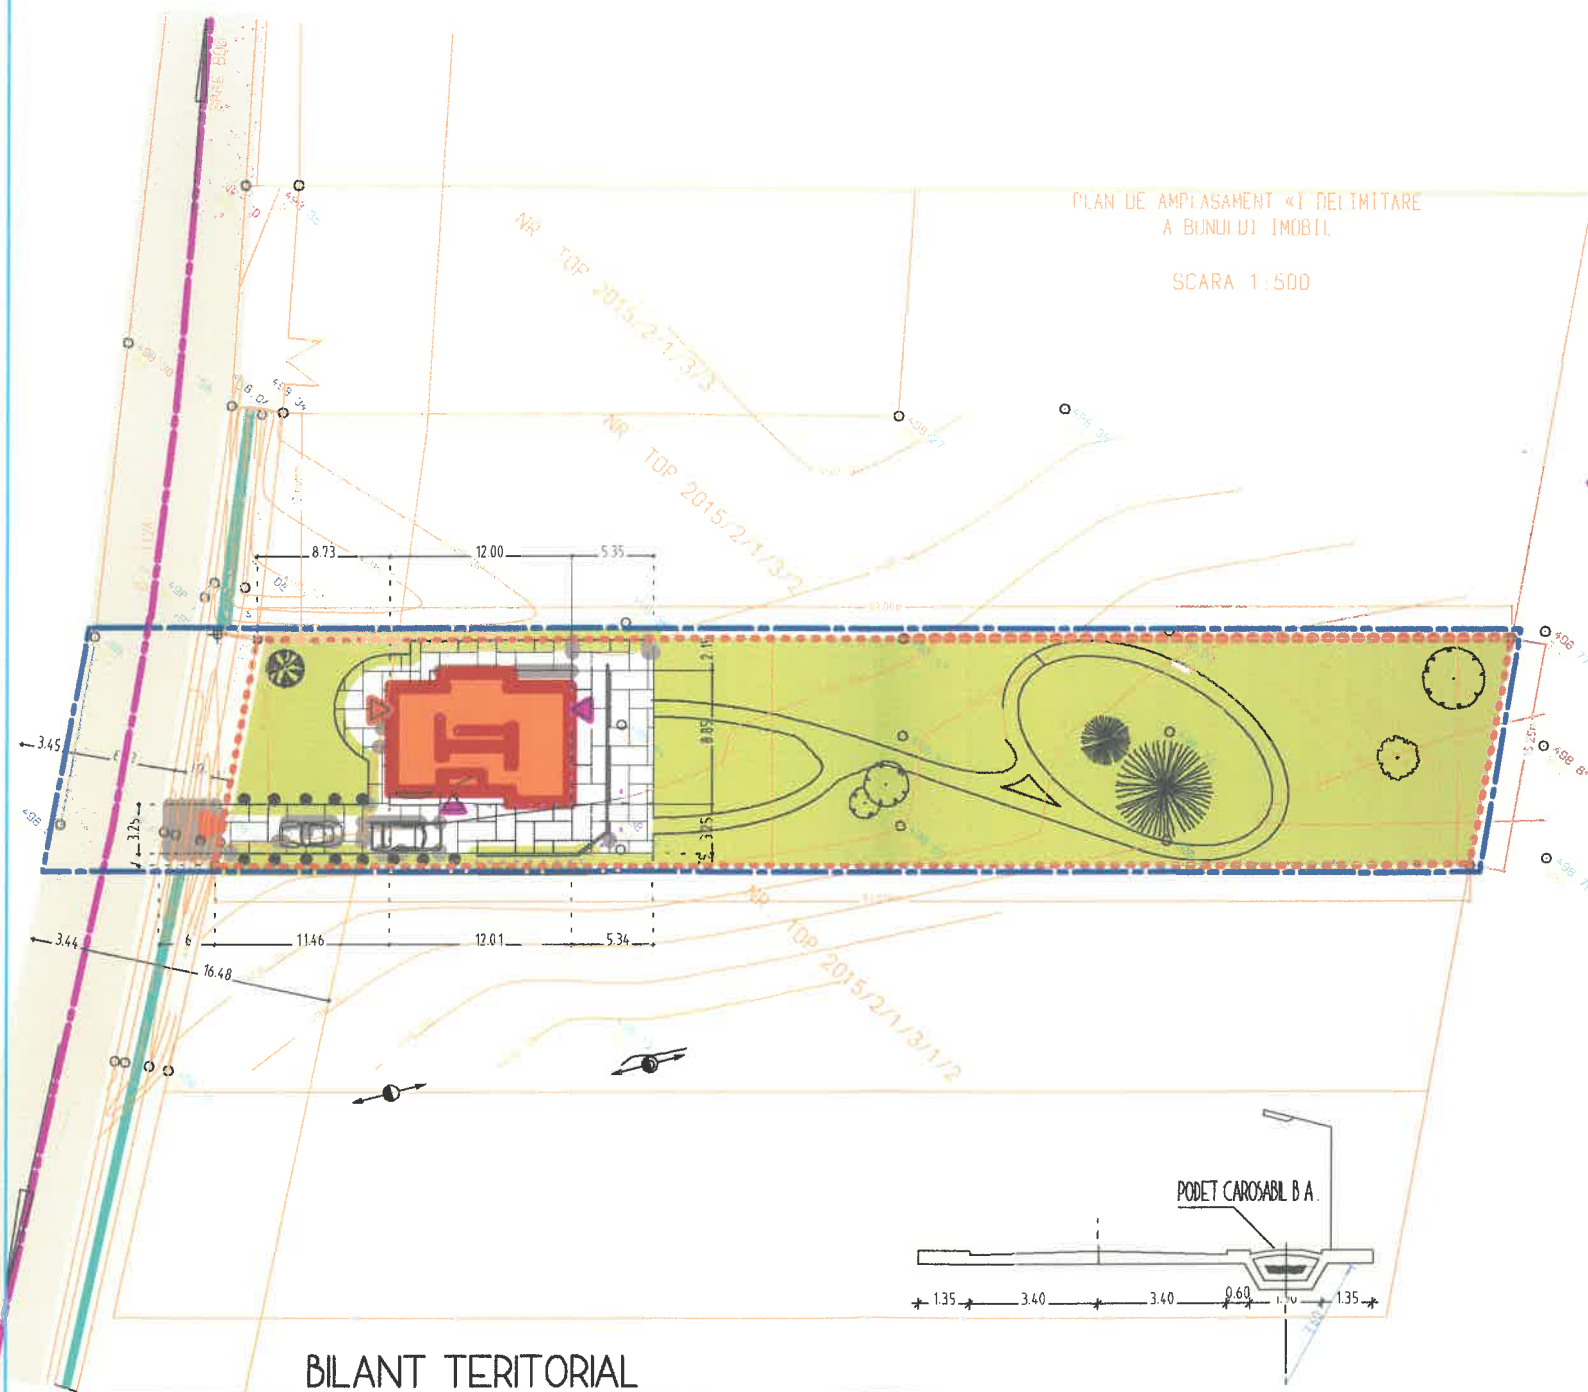


P.U.Z. LOCUINTA S+P+M / Comuna BOD / D.J.112 A, f.n. / jud. BRASOV

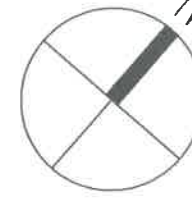

- LIMITA TERITORIU STUDIAT
- LIMITA PROPRIETATE familia IOANA si CATALIN RISTACHE cf. extras CF 4308 mp, # top 2015/2/1/3/1/3, s 1245mp
- REGIM de ALINIERE CLADIERI
- ARTERA DE CIRCULATIE EXISTENTA (D.J. 112)
- AX CAROSABIL
- TROTUAR
- RIGOLA STRADALA
- PODET CAROSABIL/TEAVA BETON D=1,0m
- CONSTRUCTIE PROPUSA: LOCUINTA
 - CATEGORIA DE IMPORTANTA C
 - CLASA DE IMPORTANTA: III
 - RISC DE INCENDIU: MIC//GRAD REZISTENTA LA FOC: II
 - REGIM DE INALTIME S+P+M
 - A.C./A.D = 93.30 / 225 MP
 - C.U.T. = 0.18 // P.O.T. = 7.53 %
- PALTFORME CARPORT/ALEE ACCES/TERASA LOCUINTA/DIN DALE DIN BETON COLORA
- ACCES IN INCINTA
- ACCESE IN LOCUINTA
- ZONE PLANTATE

CONSILIUL LOCAL COMUNA BOD
COMUNA BOD, JUD. BRASOV
VEAT CARTE DE REGISTRARE
REGISTRARILE AVIZ UNIFIC
Nr. 65 / 18. MAI. 2007
ARHITECT SEF

BILANT TERITORIAL

ZONE FUNCTIONALE	HA	%
SUPRAFATA TEREN STUDIAT	0,153	100
LOCUINTA	0,01	6,53
PLATFORMA CARPORT	0,01	6,53
DRUMURI PUBLICE	0,01	6,53
TROTUARE	0,006	3,92
ALEE INTERIOARA/BARBECUE/CHIOSC	0,02	13,06
SPATII VERZI/PLANTATI	0,041	63,43

Verificator	Nume	Semnatura	Cerinta	Referat	/ Expertiza nr	Data
Proiectant	S.c. MIHAIL FANCIALI, Birou de Arhitectura & Design, s.r.l.			Beneficiar:	Familia RISTACHE si , Brasov, str. , #	
Specificatie	Nume	Semnatura	Scara	Titlul plansei:	Proiect nr.	
Proiectat	Arh. MIHAIL FANCIALI		1 / 500	LOCUINTA UNIFAMILIALA	171 / 2006	
Desenat	Ingr. DAN ROSTOGOLEA		Data:		Faza	P.U.Z.
Verificat	Arh. MIHAIL FANCIALI		AUG 2006		Planşa nr.	A - 01
				REGLEMENTERI		

