


PLAN PARCELAR
 Scara 1:2000
 UAT Bod, Judetul Brasov
 A 65, T 4
COPIE SPRE PUBLICARE

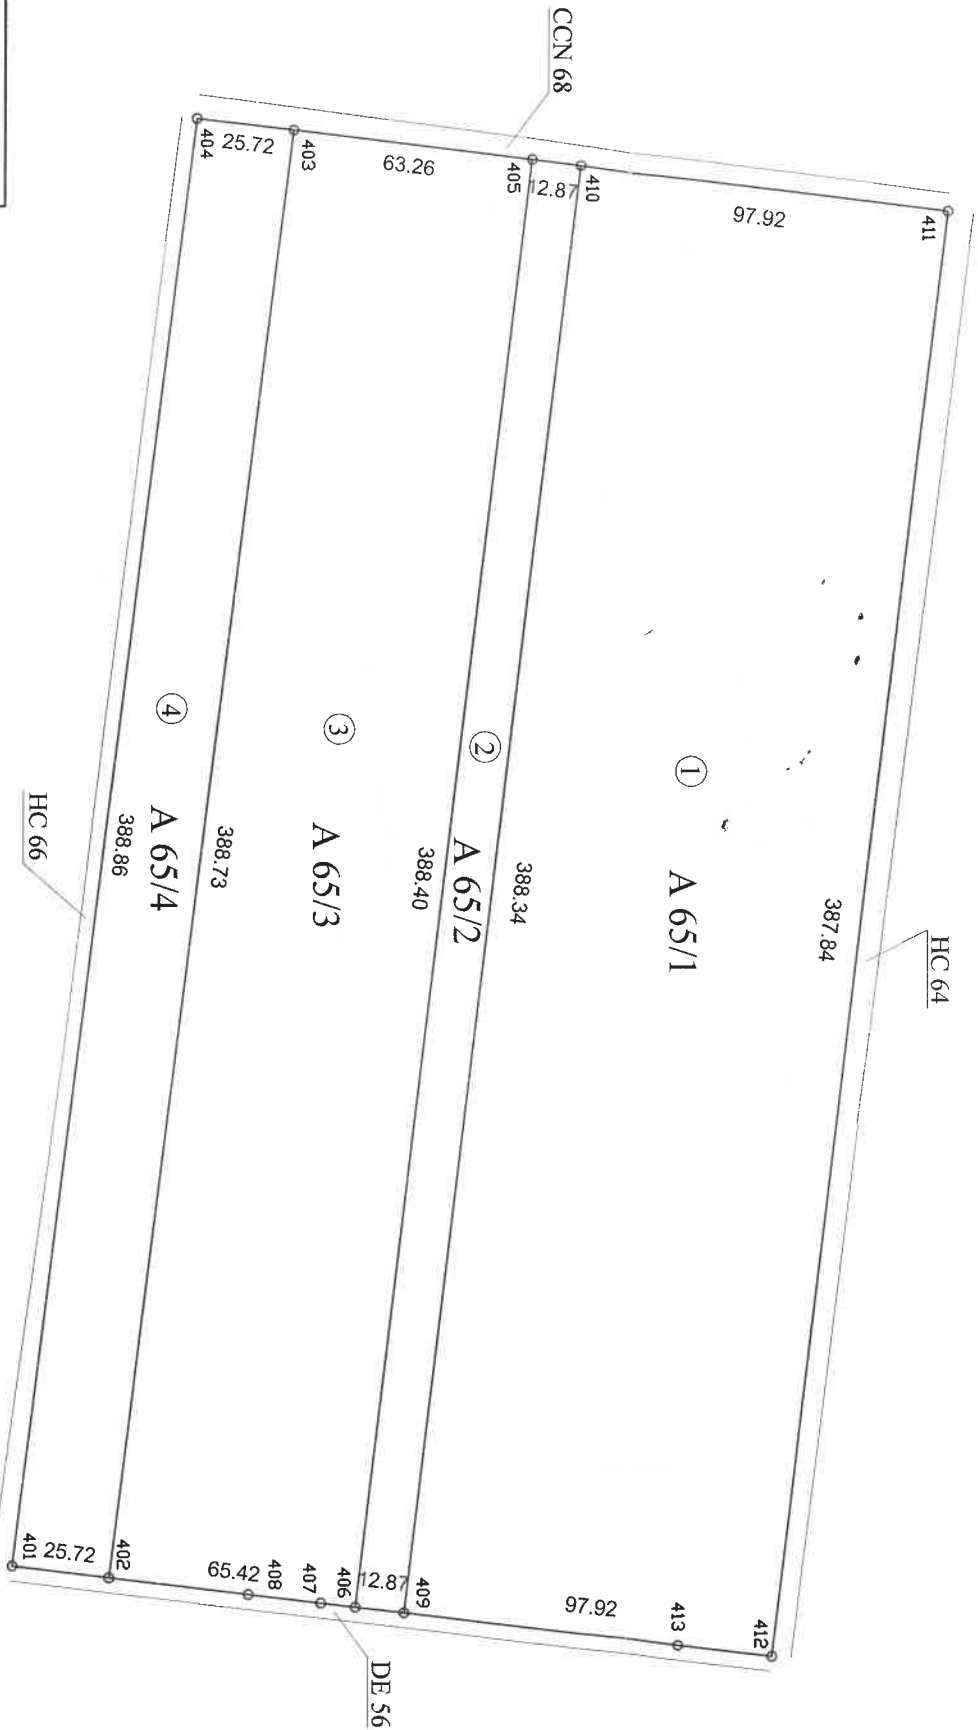

Nr. crt.	Nr. cadastral atribuit
1	
2	
3	
4	

VIZAT,
COMISIA LOCALA DE FOND FUNCJAR
 Presedinte Comisie : SERGIU ARSENE
 Data 03.08.2020
 Stampila

EXECUTANT
OLDO SURVEY SRL,
 CLASA III, SERIA RO-B-J, NUMAR 1147/04.05.2017
TUDOR IOAN MUGUREL
 CATEGORIA B,C, SERIA BV, NUMAR 232
 Semnatura si stampila
 Data 03.08.2020

Se confirma suprafata din masuratori si
 introducerea imobilului in baza de date
 Parafa
 Semnatura si data
 Stampila OCPI



Sergiu Arsen



03.08.2020
 Oficiul de Cadastru și Publicitate Imobiliară Braşov
 Nume și prenume : **BULARCA RADU**
 Funcția : consilier cadastru

Bularca Radu