
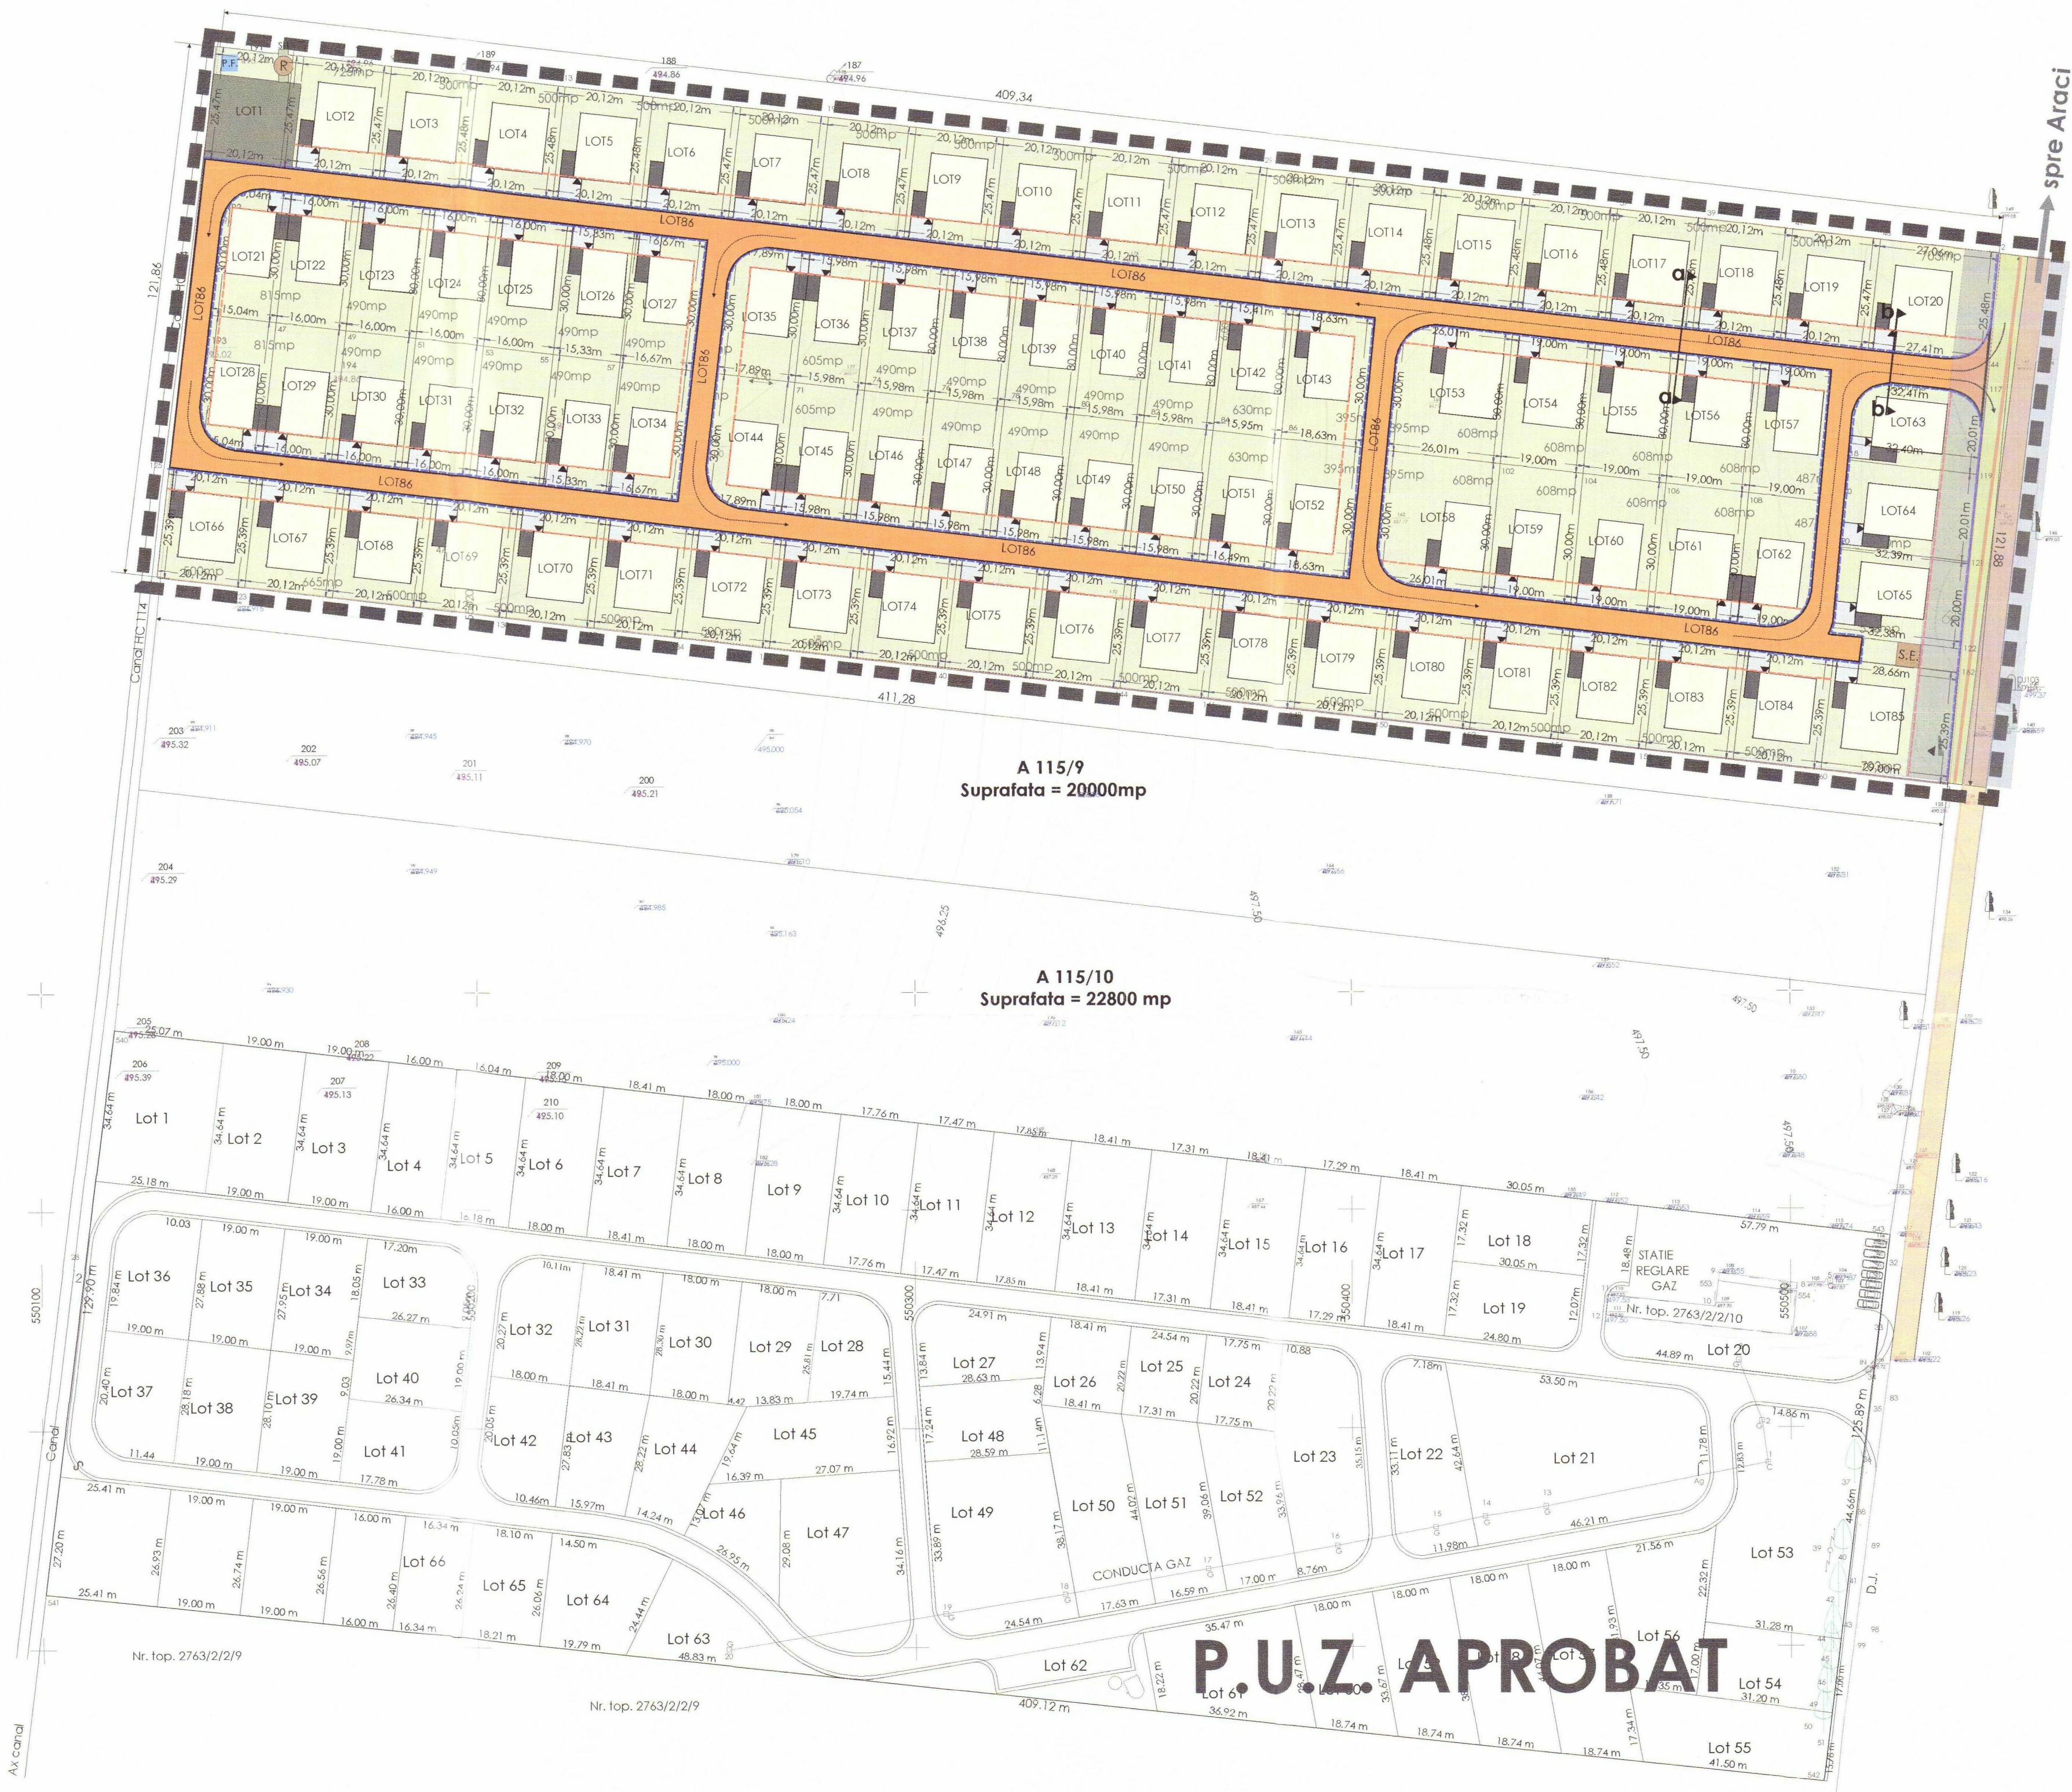
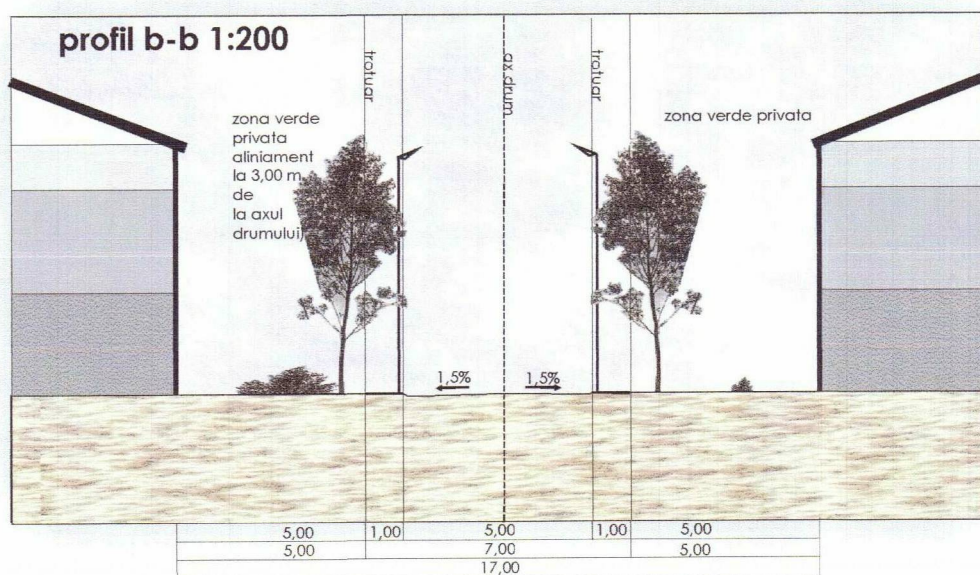


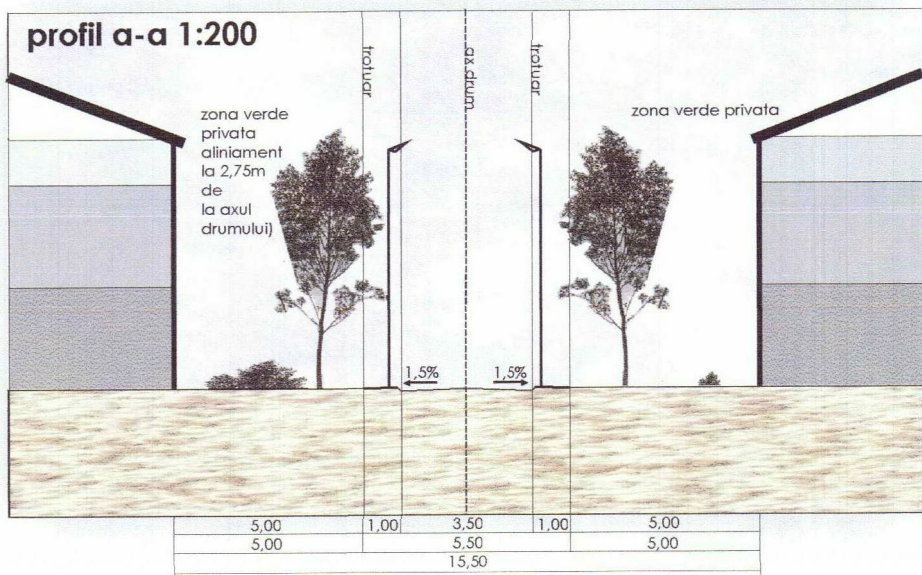

REGLEMENTARI URBANISTICE

EXISTENT	mp	%
zona constructii	-	-
circulatii carosabile si pietonale	-	-
zona spatii verzi si plantate	50.000	100

PROPOS	mp	%
zona constructii	16.602	33,20
circulatii carosabile si pietonale	5.449,34	10,90
zona spatii verzi si plantate	27.948,66	55,90

TOTAL ZONA PUZ	mp	%
	50.000	100

P.O.T.	C.U.T.
PROPOS	PROPOS
40%	1

LEGENDA:

- limita zonei studiate (54.200 mp)
- limita de proprietate
- aliniere propusa
- aliniament propus
- zona verde (privata)
- drum existent 103
- constructii propuse (p+e+m)
- garaje propuse
- parcari+accese locuinte propuse
- zona rezervata circulatiei auto si pietonale
- put forat propus
- statie de epurare propusa
- zona verde amenajata domeniului public (loc de joaca)
- rezervor inmagazinare apa si statie hidrofor
- L.E.A. 12 KV
- zona restrictie (L.E.A.)

PARAFA

Semnatura si data

Stampila BCPI

238 17. DEC. 2007

VERIFICATOR/ EXPERT

PROIECTANT GENERAL

NUME

SEMNATURA

CERINTA

REFERAT / EXPERTIZA NR. / DATA

neoberu

PROIECT

DESENAT

SCARA: 1:1000

DATA: 08/2007

TITLU PROIECT: P.U.Z.-ANSAMBLU DE LOCUINTE

TITLU PLANSA: REGLEMENTARI URBANISTICE

NR. PROIECT: 35/2007

FAZA: P.U.Z.

NR. PLANSA: A-04